


**ATTACHMENT B**

**DESIGN CONCEPTS FOR THE PROPOSED CHAPEL**




**PLANNERS PLUS LIMITED**


Land Development, Resource Consent and Planning Specialists.

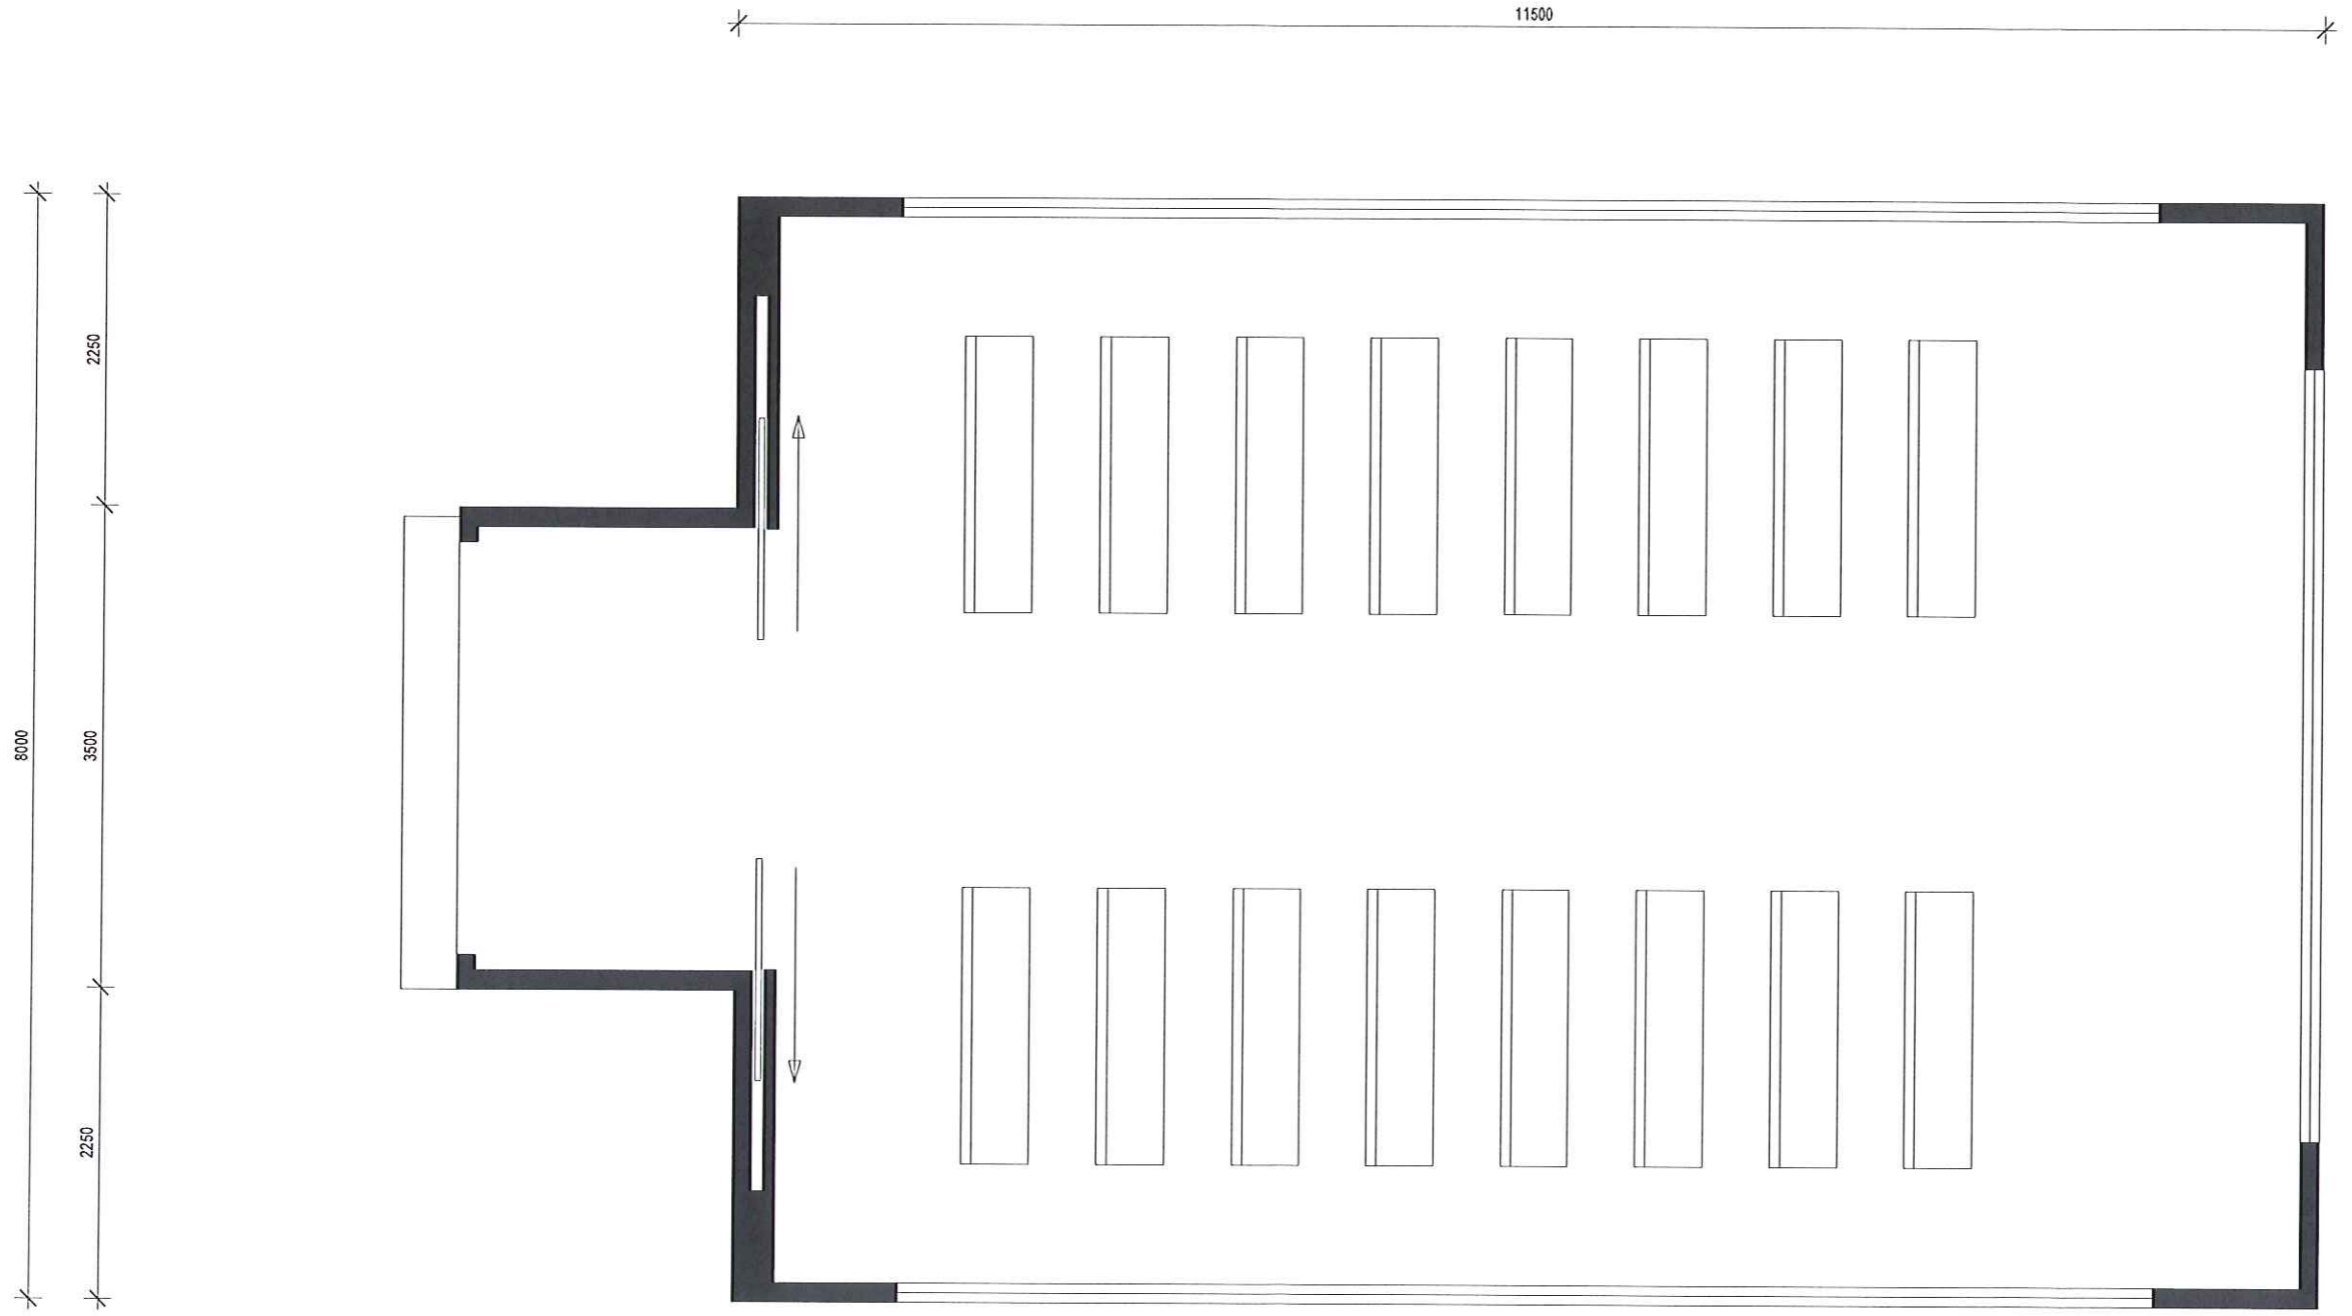


Lusby Chapel		Drawing: Plan		<i>andrew kimber b. arch</i>	
Sheet Number: <b>A03</b>	Scale: 1:50@A3	Drawn by: AK	Date: 25.08.14	Version: 1	PH & FAX 07 866 3141 027 9429504 andykimber@gmail.com 320 BOAT HARBOUR ROAD, RD1 WHITIANGA 3591

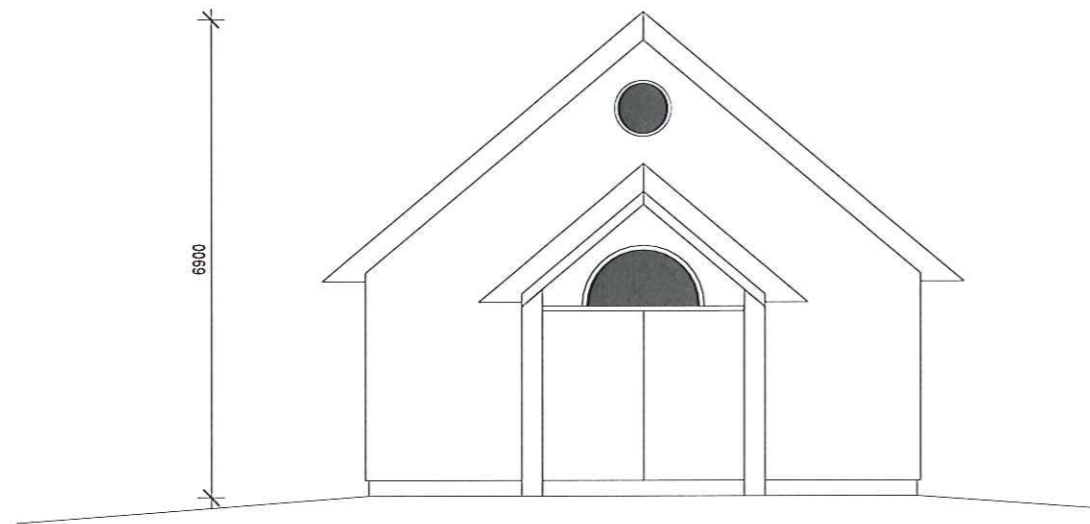

FRONT ELEVATION

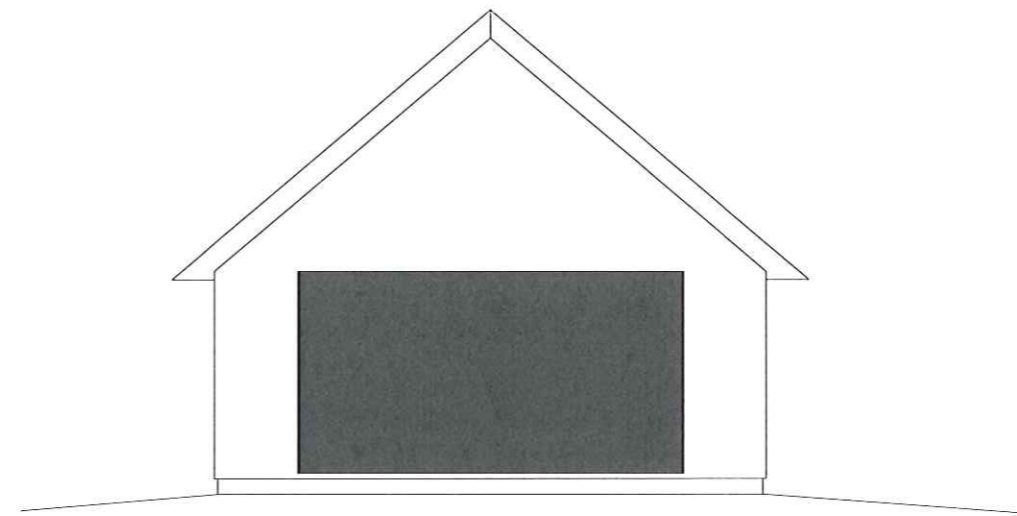

BACK ELEVATION

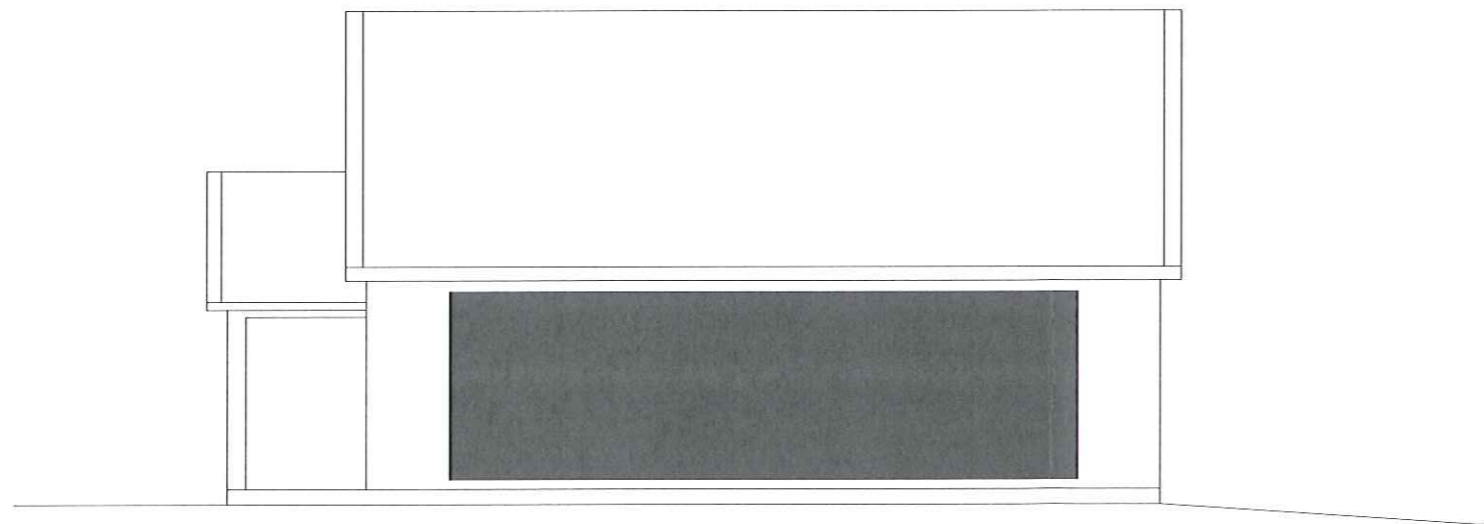

SIDE ELEVATIONS

Lusby Chapel		Drawing: Elevations		<i>andrew kimber b.arch</i>	
Sheet Number: <b>A02</b>	Scale: 1:100@A3	Drawn by: AK	Date: 25.08.14	Version: 1	PH & FAX 07 866 3141 027 9429504 andykimber@gmail.com 320 BOAT HARBOUR ROAD, RD1 WHITIANGA 3591