


HETHERINGTON ROAD

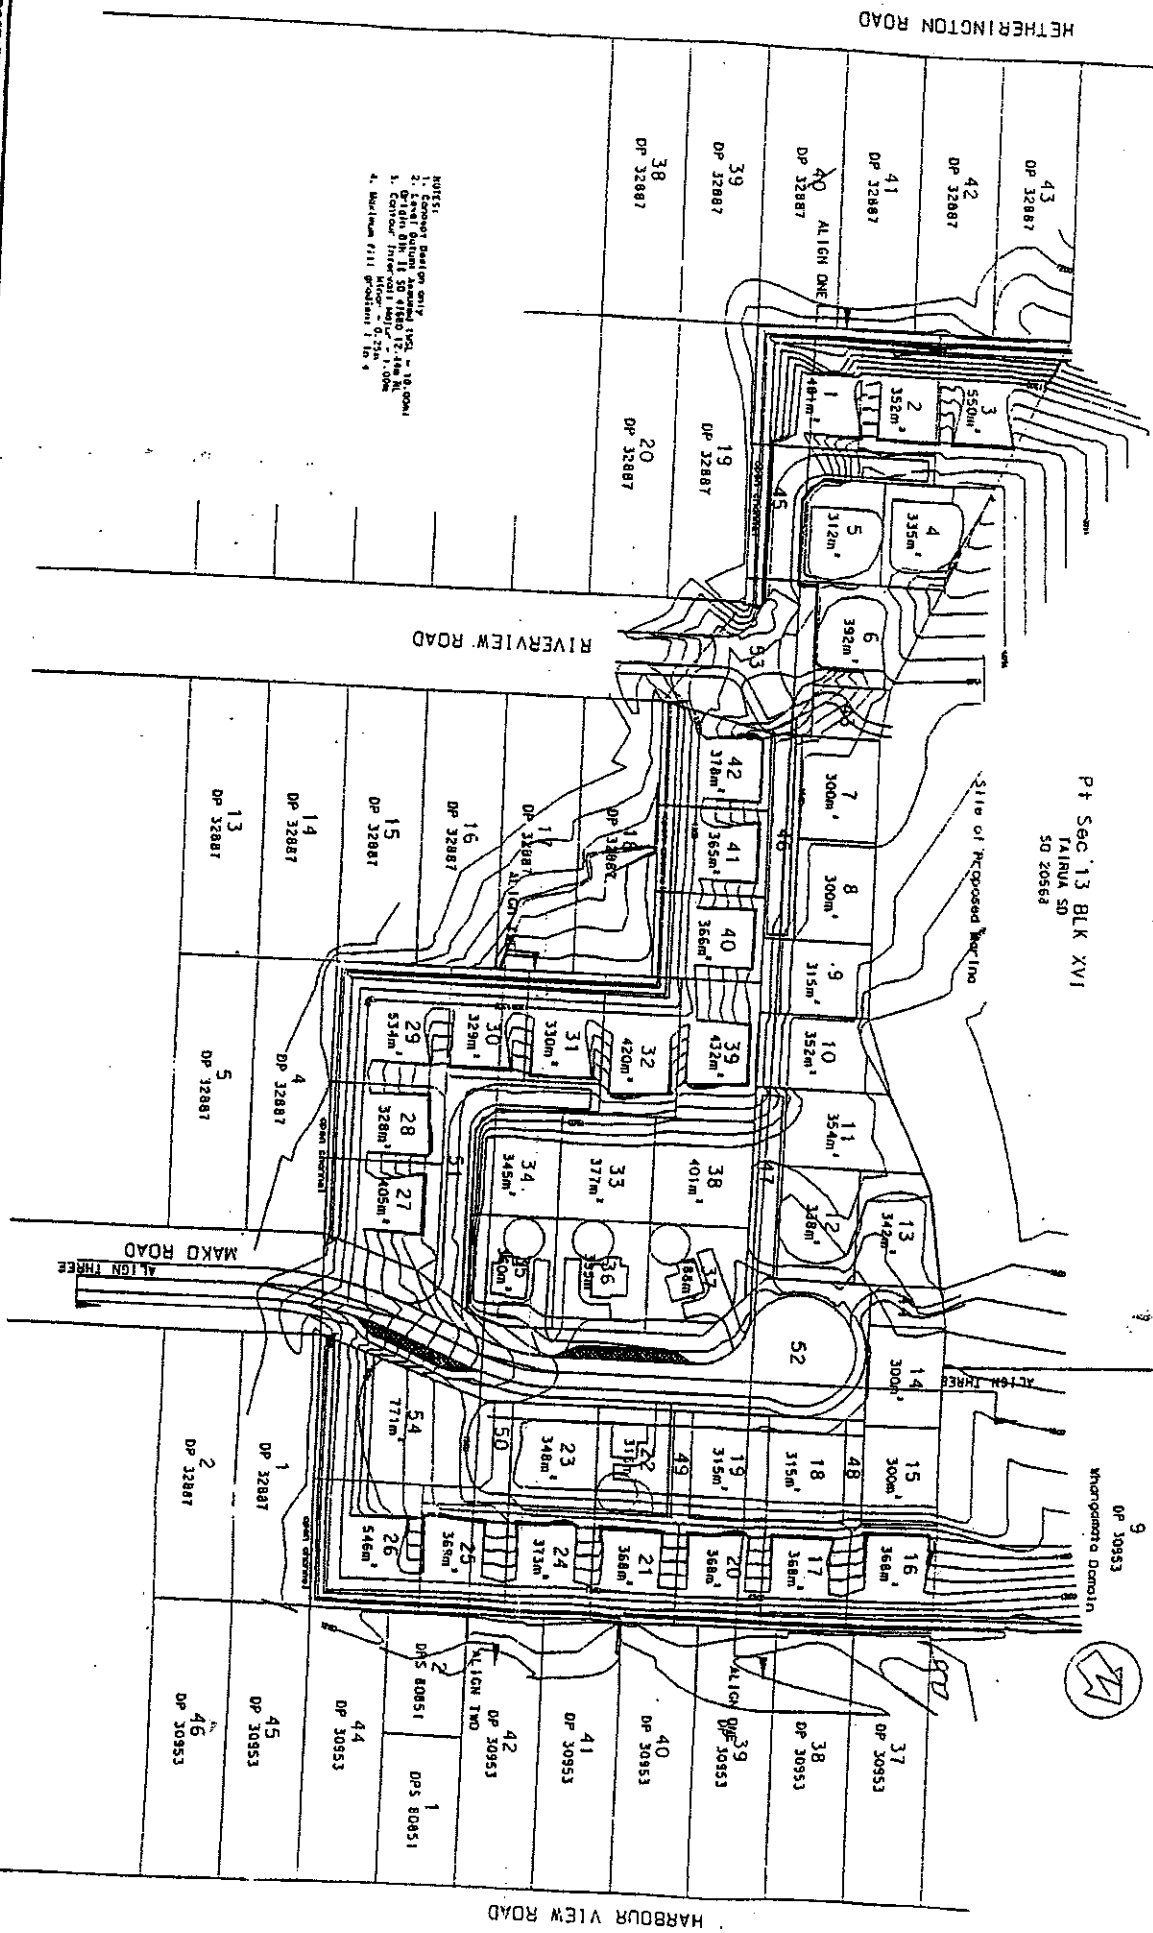

- NOTES:
1. General Design only
  2. Station Dims. 300mm x 150mm
  3. Contour Interval 1m
  4. Horizontal Fall 1 in 4

MICROSTATION SE. WHANGAHTI-4

SCALE: 1:1000  
FIELDBOOK

DATE	BY	CHKD
7-98	GWA	GWA
8-98	GWA	GWA
8-98	GWA	GWA

Pt Sec 13 BLK XVI  
TAIRUA SD  
SO 20568

DP 30953  
Whangamata Domain



HARBOUR VIEW ROAD

**MONTGOMERY WATSON**  
 LOTS 1-54 BEING SUBDIVISION OF PT SEC 13  
 BLK XVI TAIRUA SD  
 MAKO ROAD - WHANGAMATA  
 LAYOUT AND DESIGN TOUR PLAN

Date	Stamps
01-09-98	Stamp
01-09-98	Stamp

Appendix 4