


ATTACHMENT E

RECEPTION AREA




PLANNERS PLUS LIMITED


Land Development, Resource Consent and Planning Specialists.

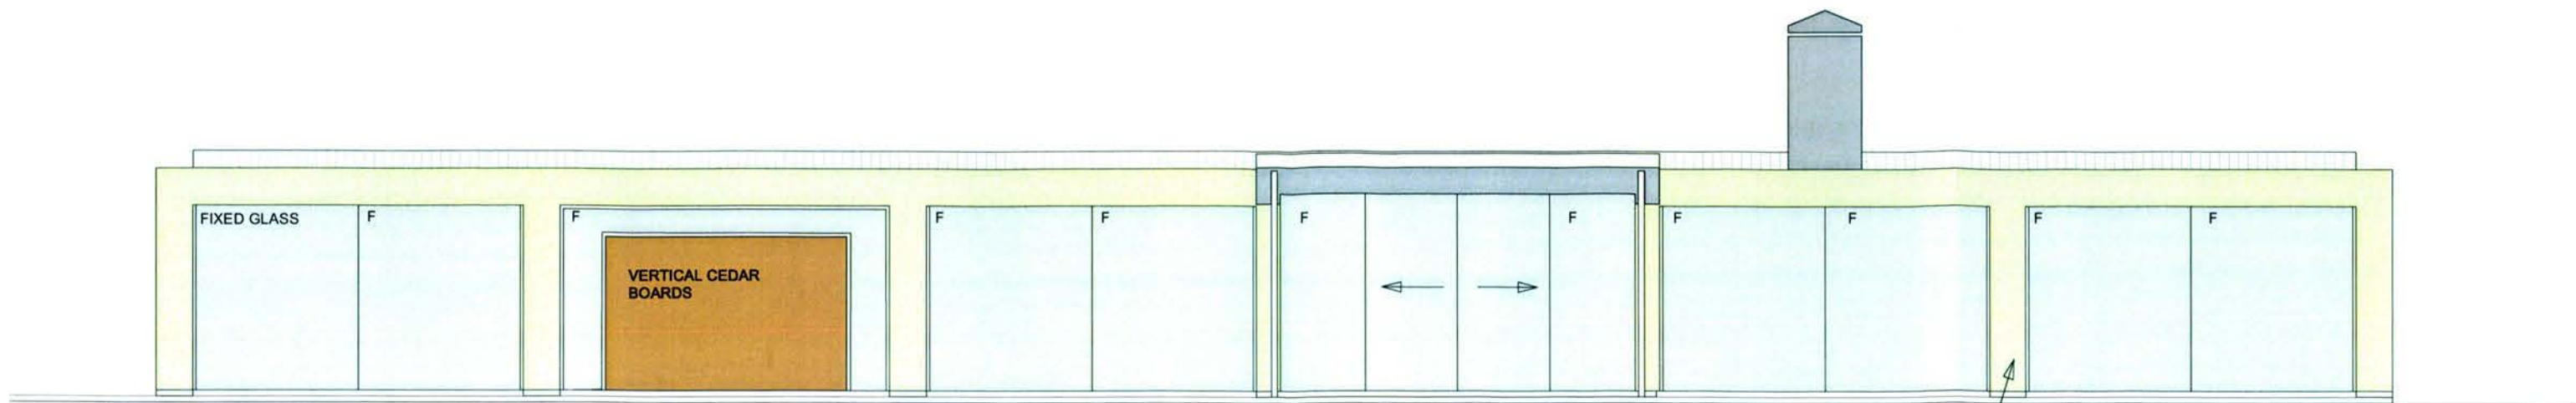


SOUTH

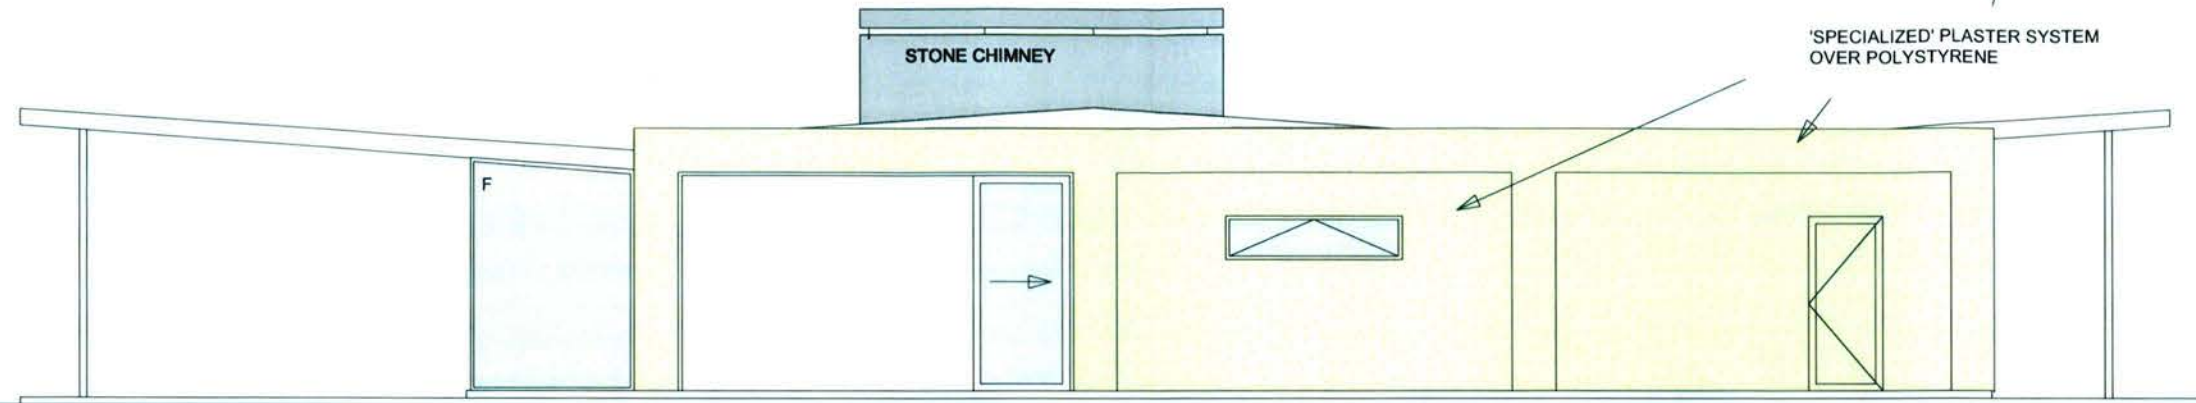

EAST

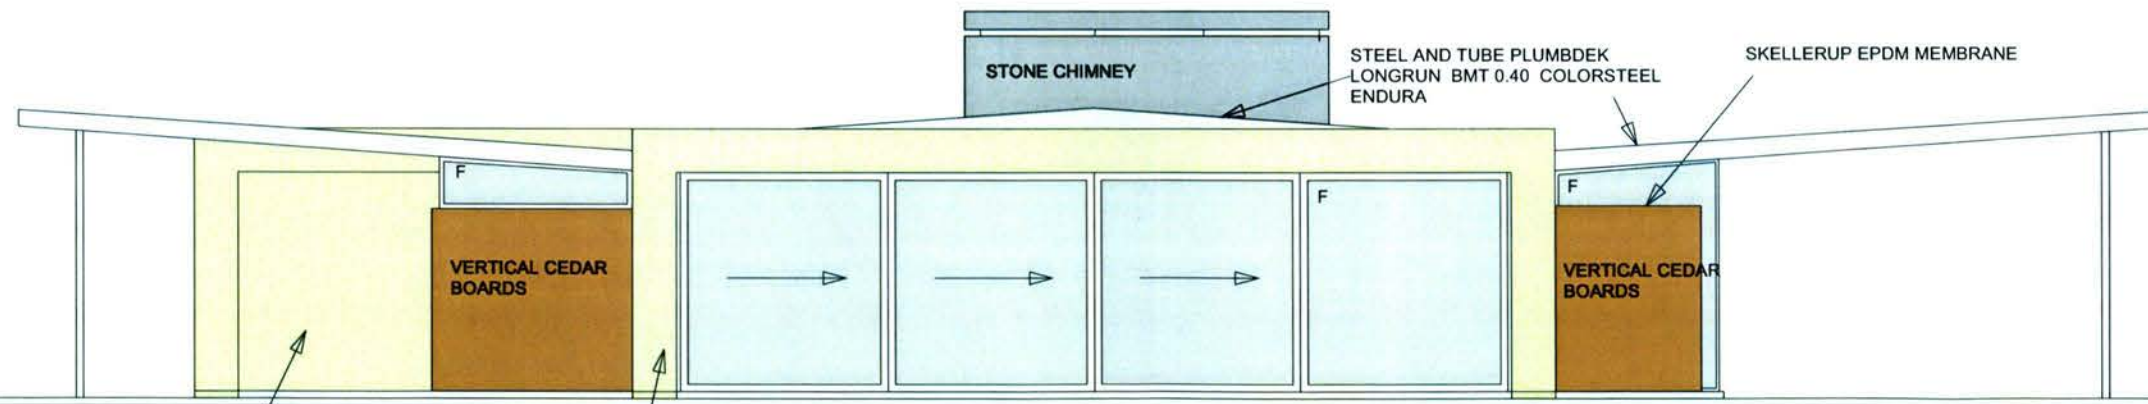

WEST

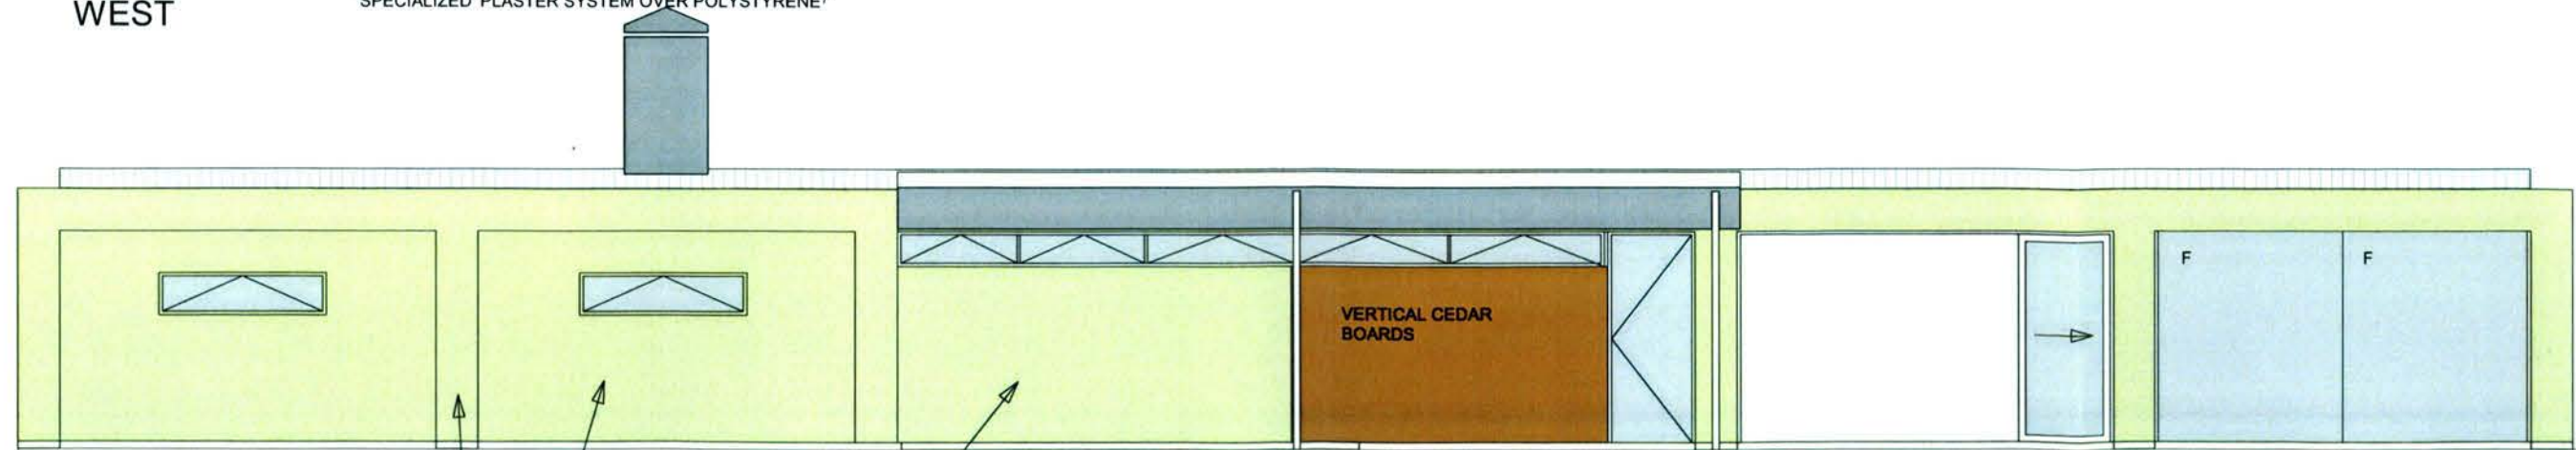


NORTH

'SPECIALIZED' PLASTER SYSTEM OVER POLYSTYRENE

LUSBY RECEPTION LOUNGE
 LOT 17, SILVERSTREAM
 FALLS, SH25, TAIRUA
 Sheet Number. **A03**
 Scale. 1:100 @ A3

Drawing.
 ELEVATIONS
 Drawn by. AK
 Date. 08.12.10
 Revision.

mamaku design ltd.
 PH & FAX 07 866 3141 027 2820282 andykimber@gmail.com
 320 BOAT HARBOUR ROAD, RD1 WHITIANGA 3591

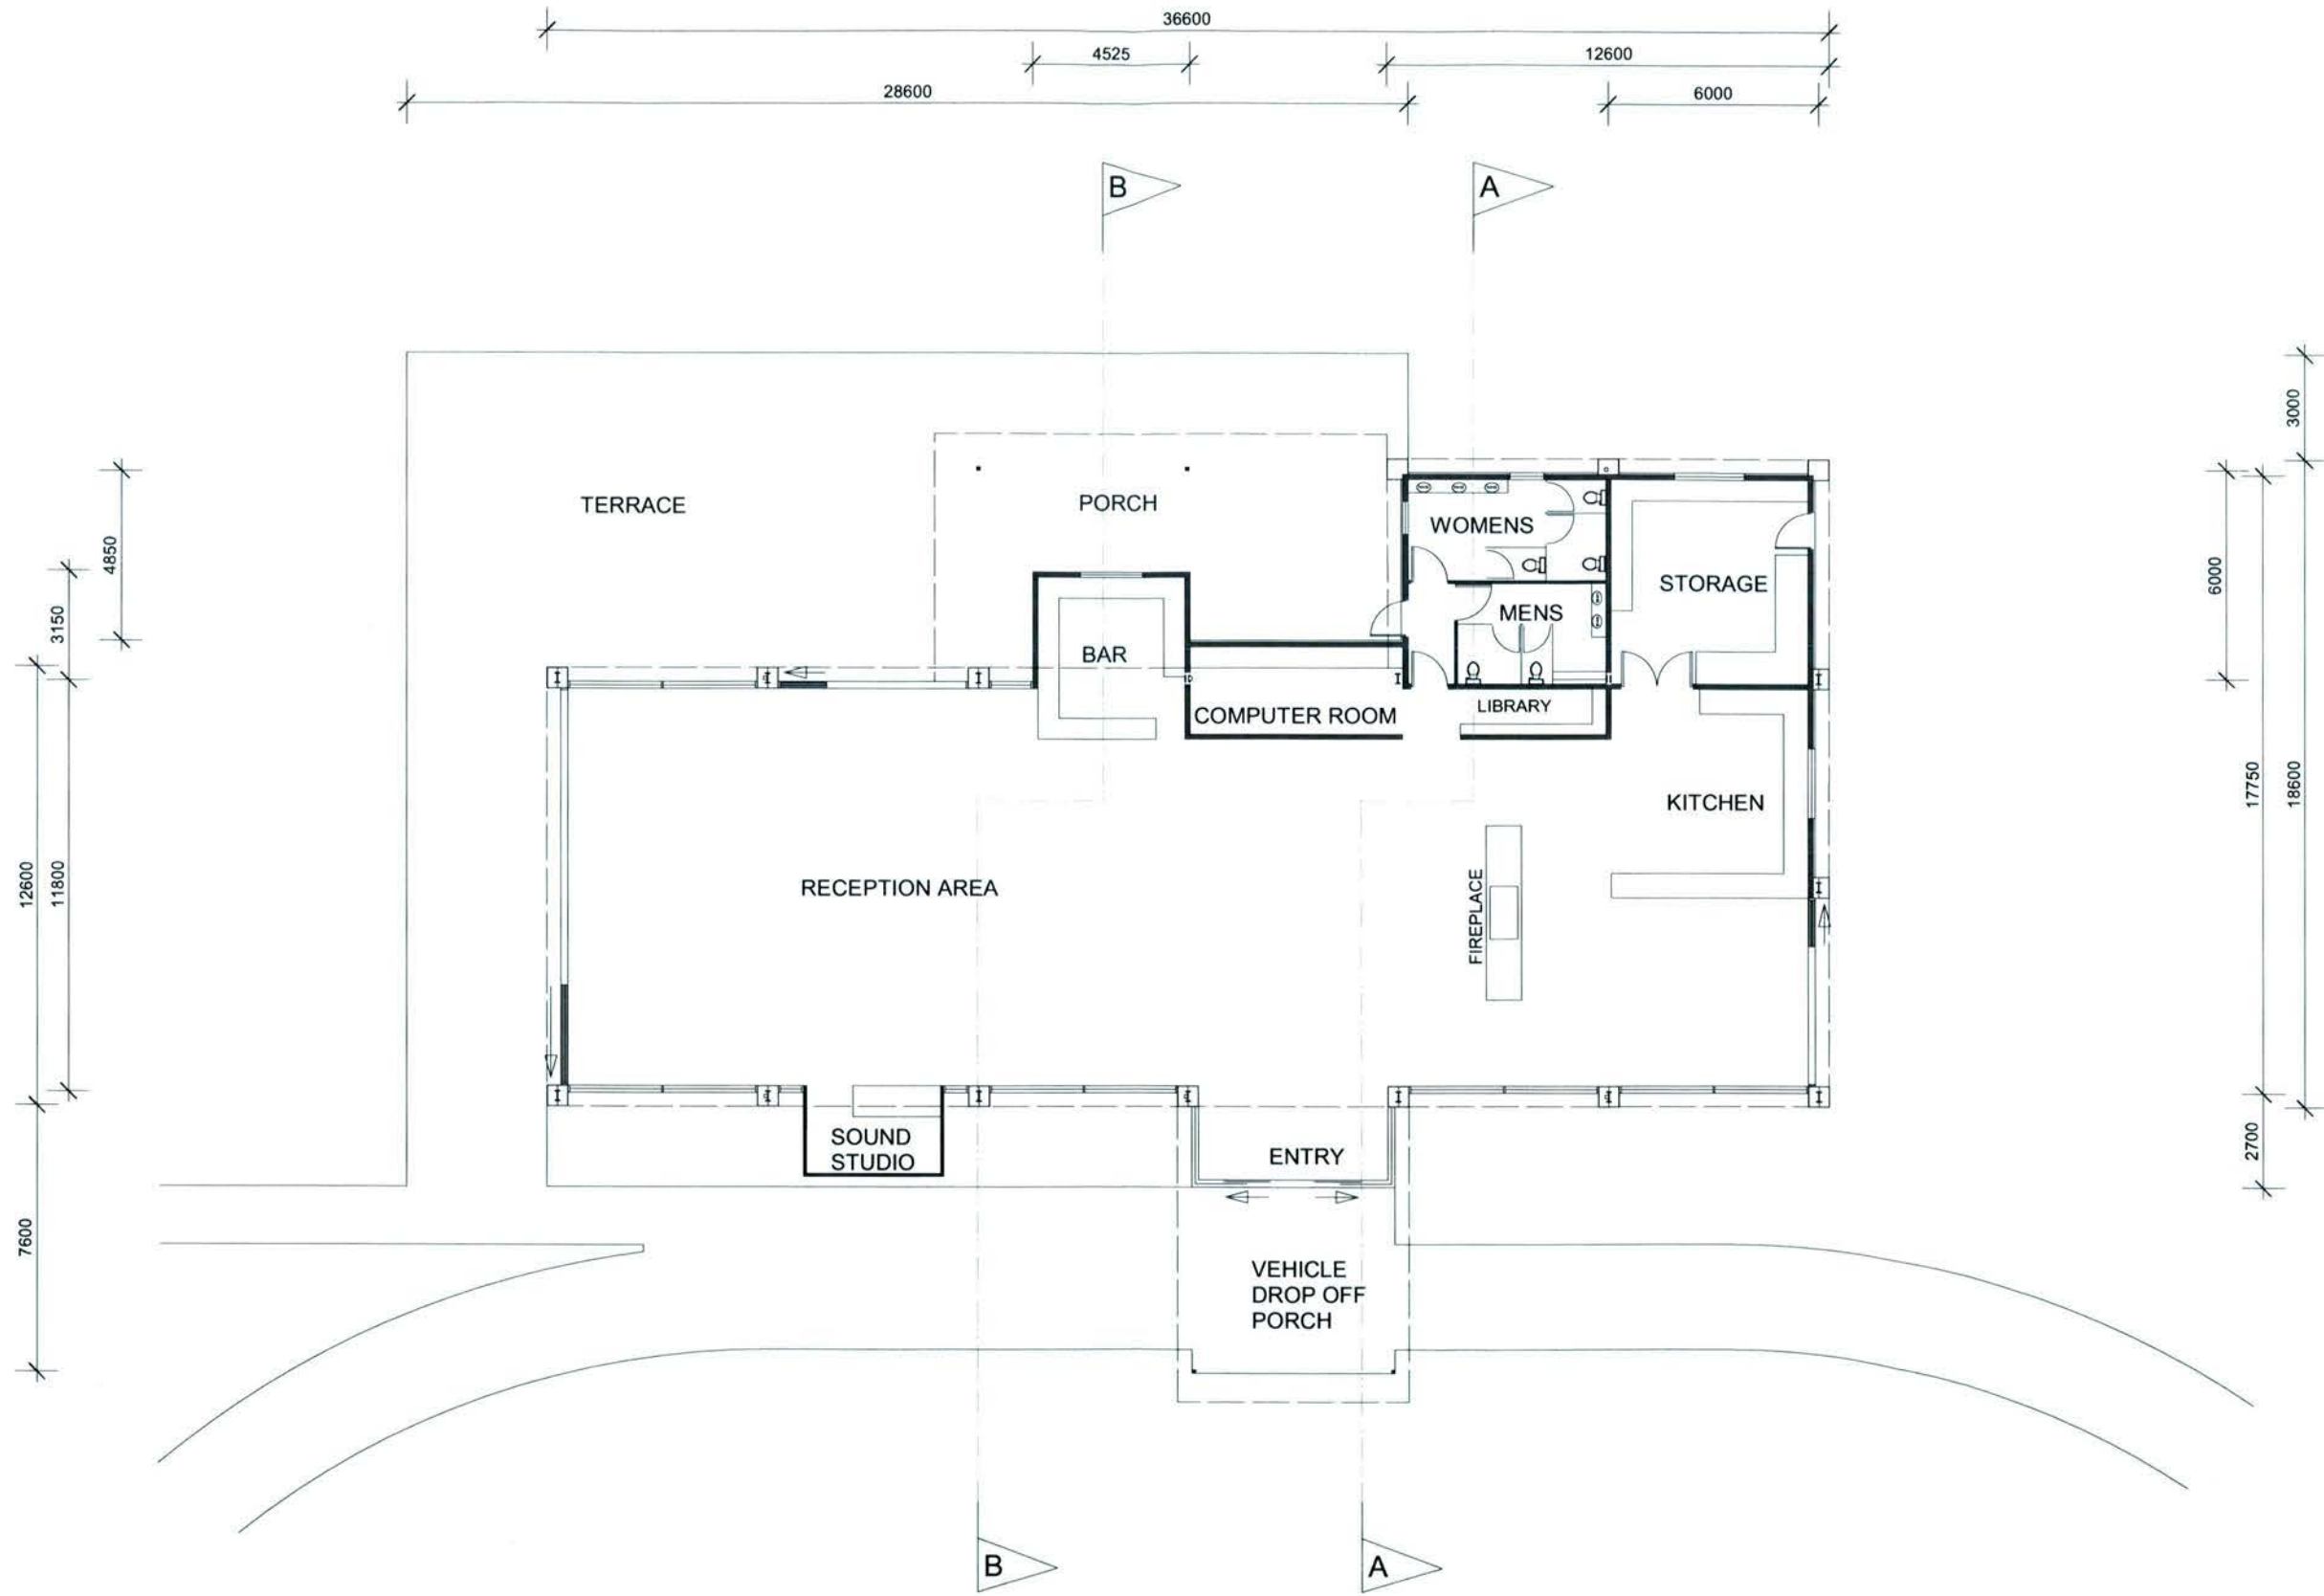

LUSBY RECEPTION LOUNGE
 LOT 17, SILVERSTREAM
 FALLS, SH25, TAIRUA
 Sheet Number. **A04**
 Scale. 1:200 @ A3

Drawing.
 PLAN
 Drawn by. AK
 Date. 08.12.10
 Revision.

mamaku design ltd.
 PH & FAX 07 866 3141 027 2820282 andykimber@gmail.com
 320 BOAT HARBOUR ROAD, RD1 WHITIANGA 3591