


# **ATTACHMENT E**

## **RECEPTION AREA**




**PLANNERS PLUS** LIMITED


**Land Development, Resource Consent and Planning Specialists.**

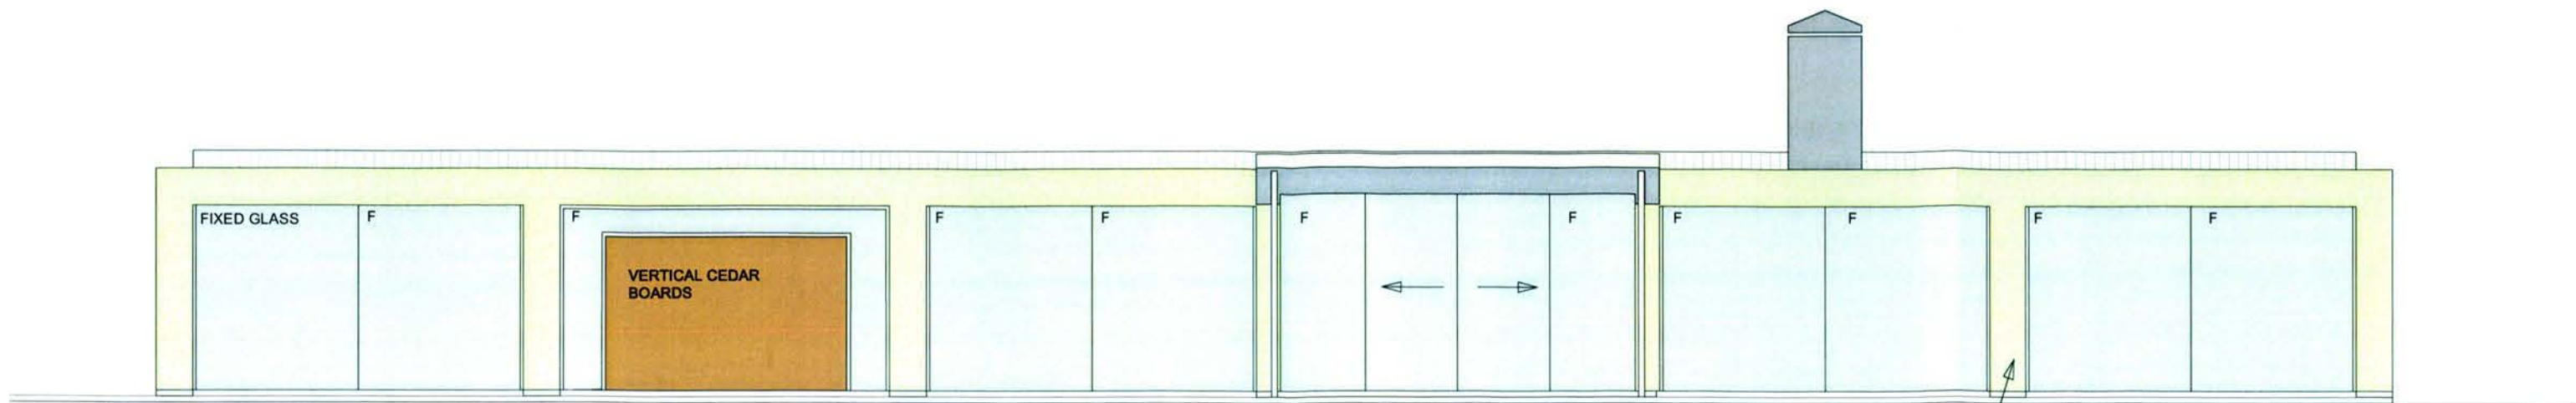


SOUTH

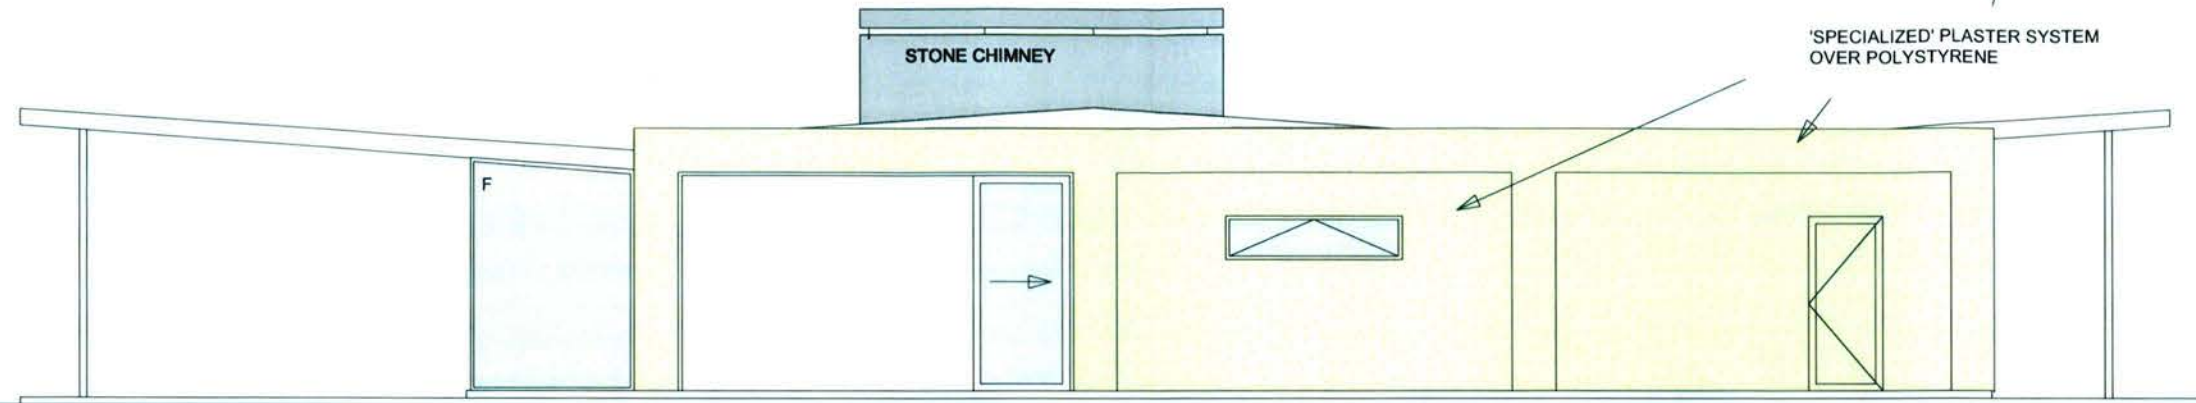

EAST

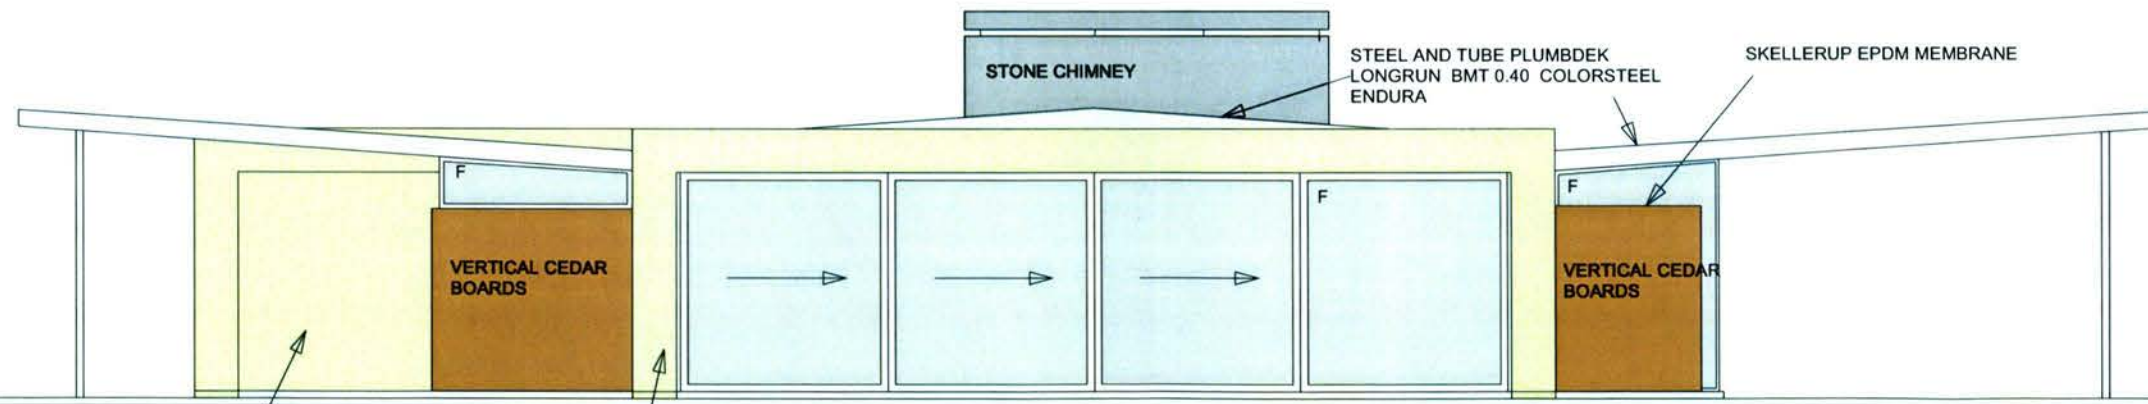

WEST

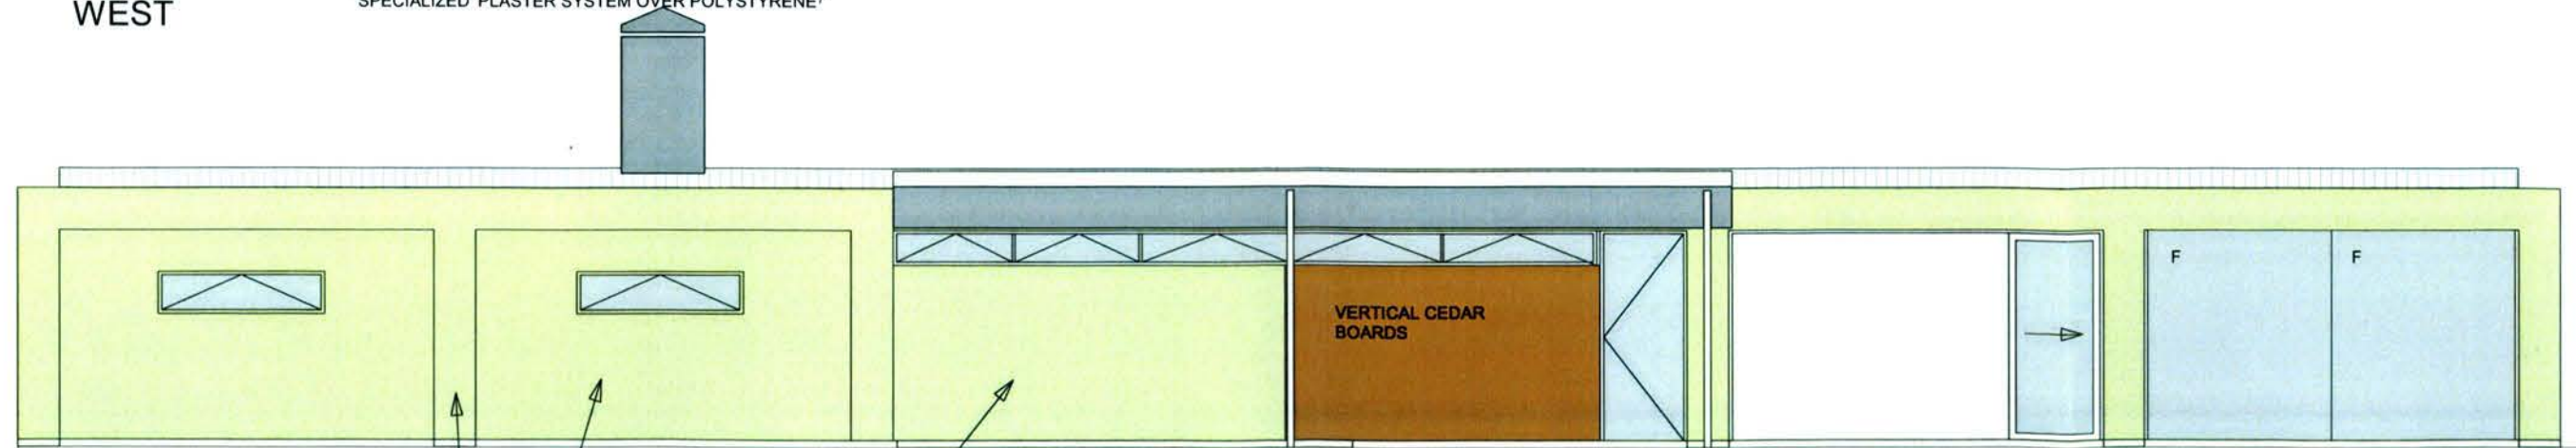

NORTH

'SPECIALIZED' PLASTER SYSTEM OVER POLYSTYRENE


LUSBY RECEPTION LOUNGE  
 LOT 17, SILVERSTREAM  
 FALLS, SH25, TAIRUA  
 Sheet Number. **A03**  
 Scale. 1:100 @ A3

Drawing.  
 ELEVATIONS

Drawn by. AK  
 Date. 08.12.10  
 Revision.

*mamaku design ltd.*

PH & FAX 07 866 3141 027 2820282 andykimber@gmail.com  
 320 BOAT HARBOUR ROAD, RD1 WHITIANGA 3591

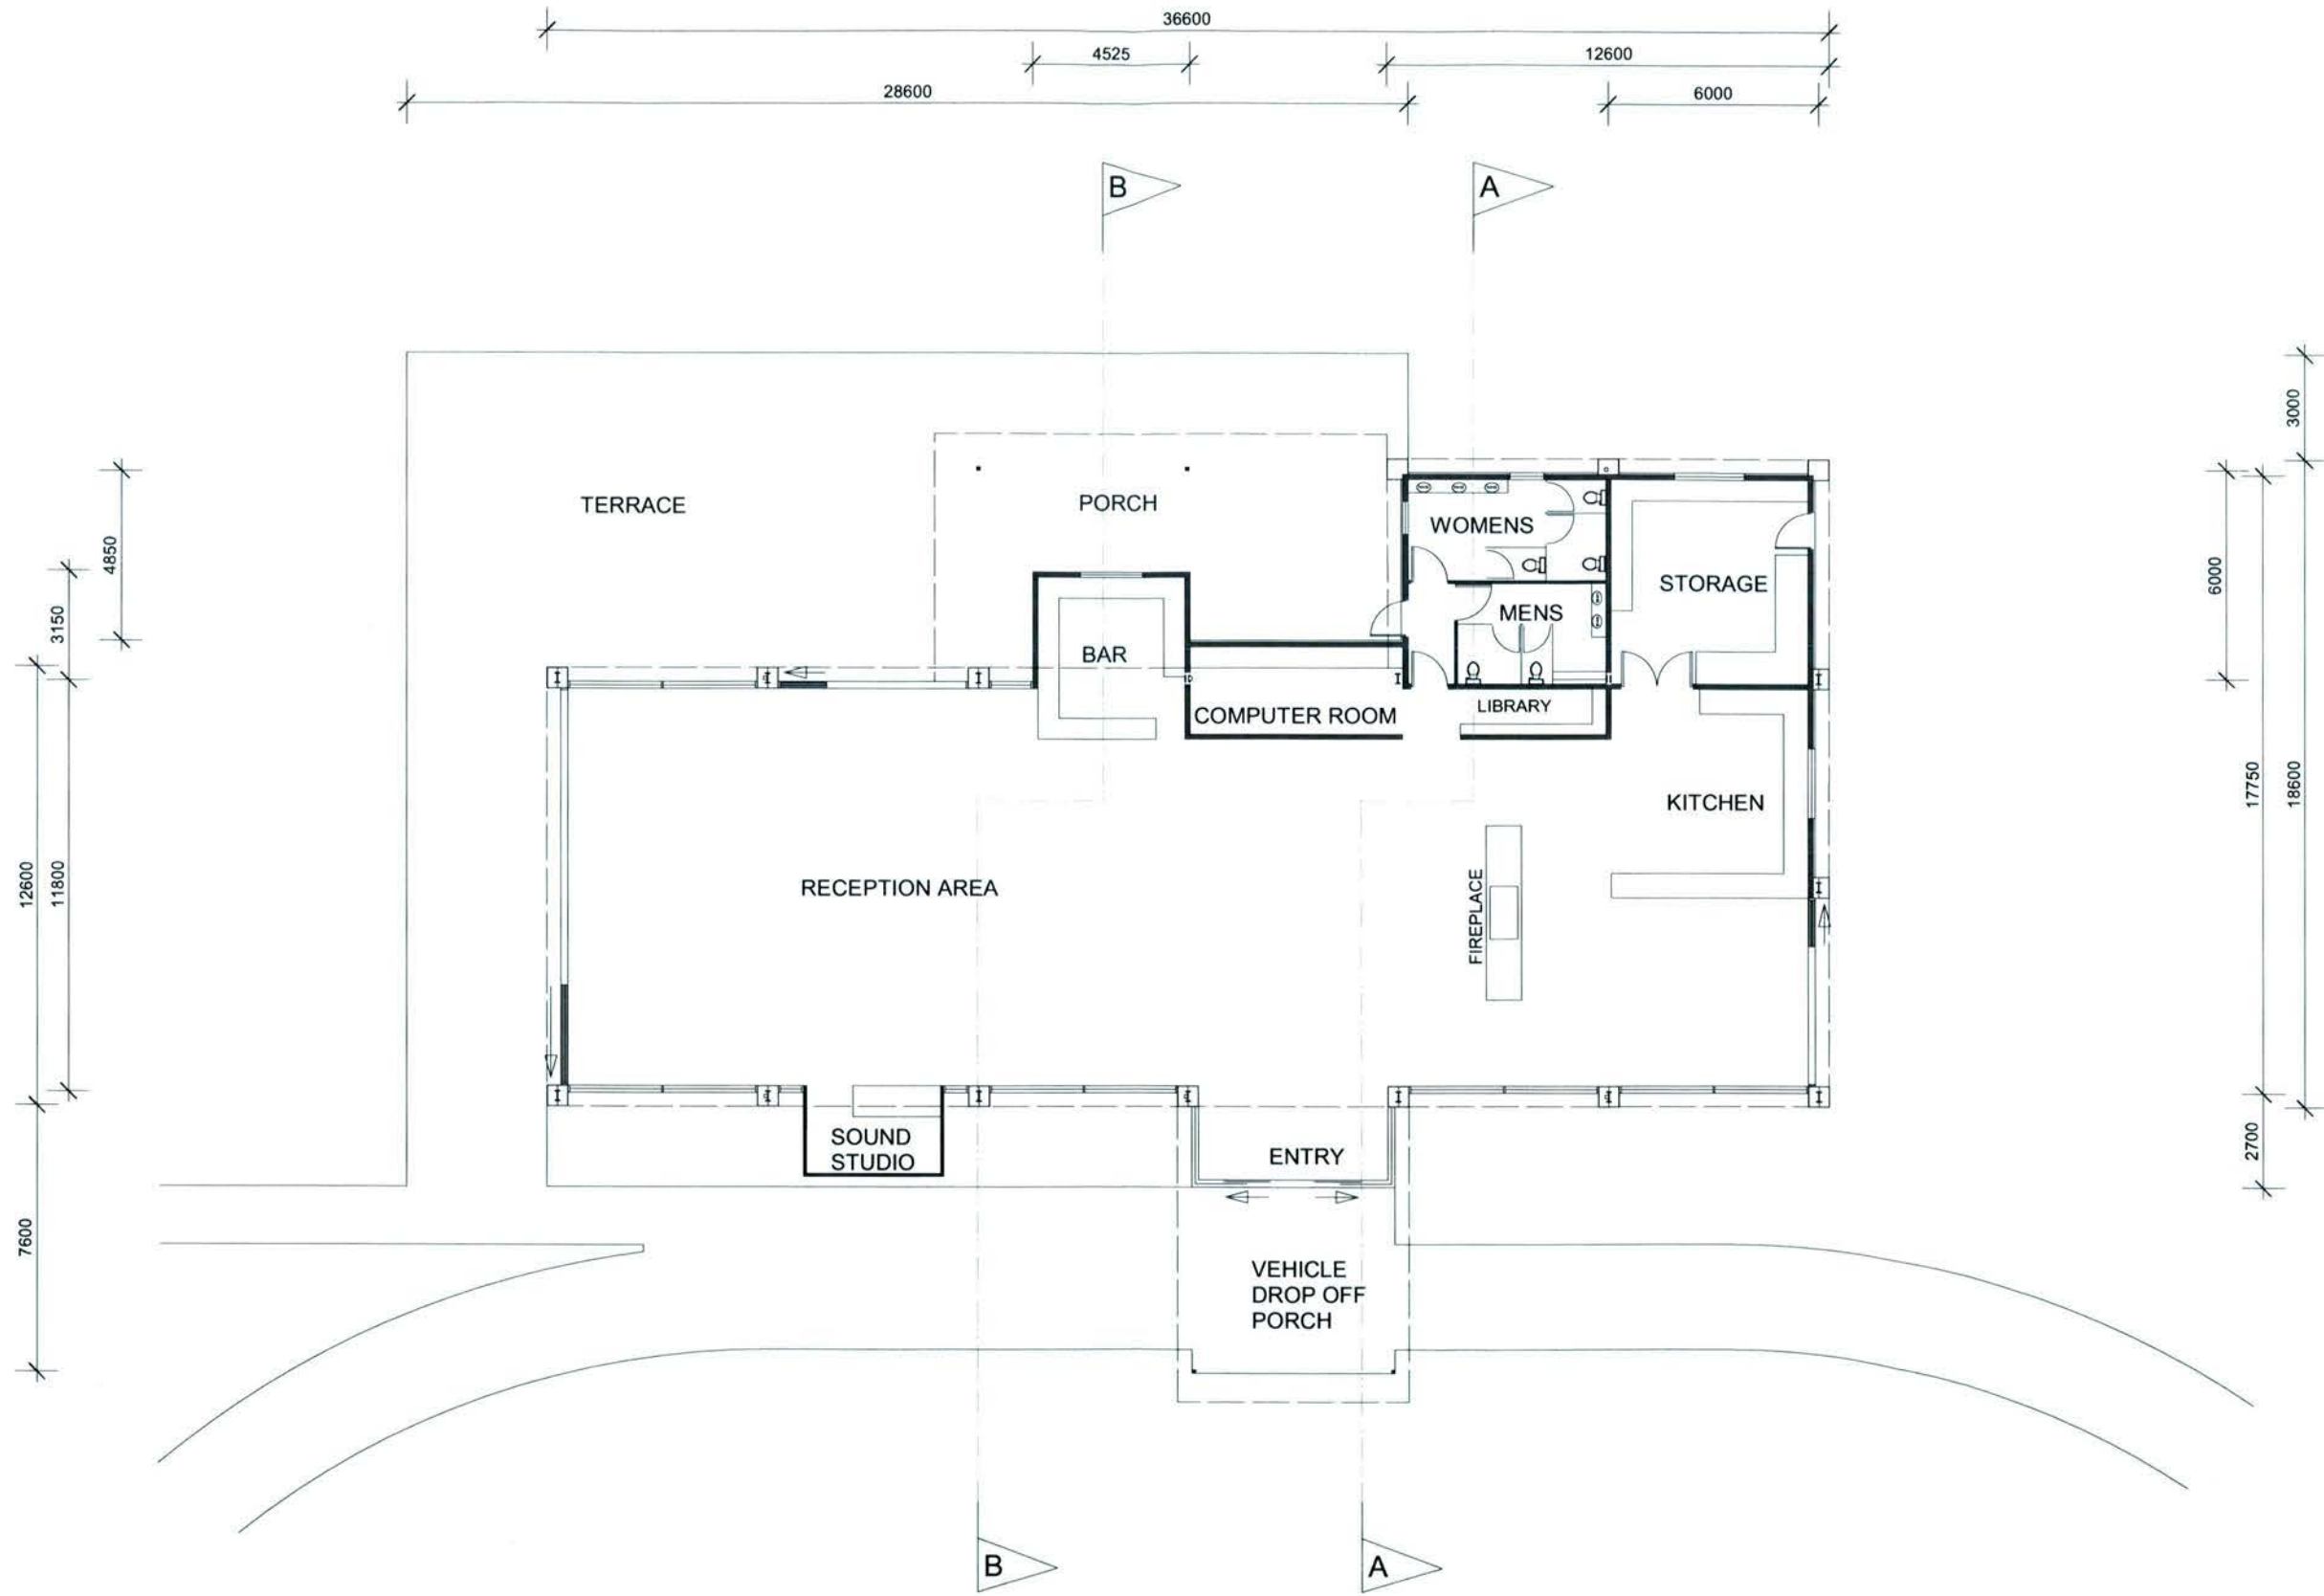

LUSBY RECEPTION LOUNGE  
 LOT 17, SILVERSTREAM  
 FALLS, SH25, TAIRUA  
 Sheet Number. **A04**  
 Scale. 1:200 @ A3

Drawing.  
 PLAN  
 Drawn by. AK  
 Date. 08.12.10  
 Revision.

*mamaku design ltd.*  
 PH & FAX 07 866 3141 027 2820282 andykimber@gmail.com  
 320 BOAT HARBOUR ROAD, RD1 WHITIANGA 3591