


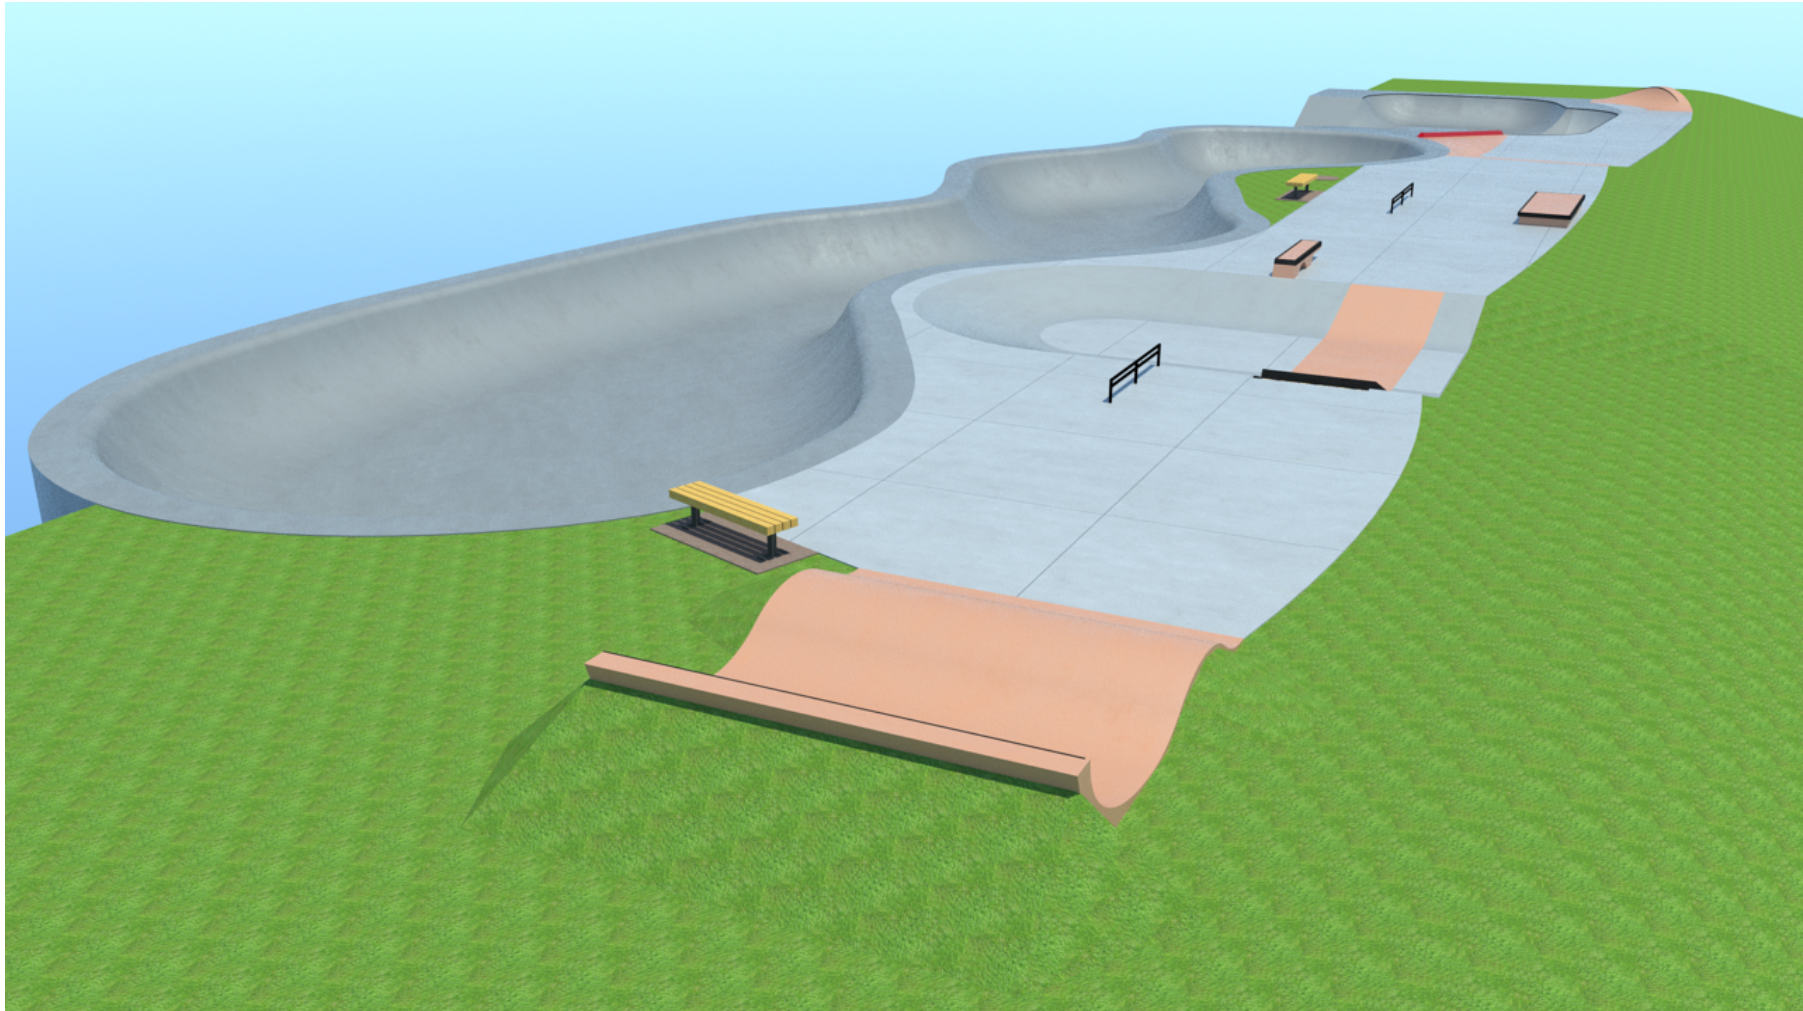

**WHANGAMATA SKATE PARK
DESIGN CONCEPT
July 4, 2017**



JASON PARKES
Ph. +64 21 535 292

WHANGAMATA SKATE PARK
MARTYN RD, WHANGAMATA

TITLE
SKATE PARK CONCEPT


DRAWING No.
1

DATE
July 4, 2017

SCALE
N/A

JOB No.
0000



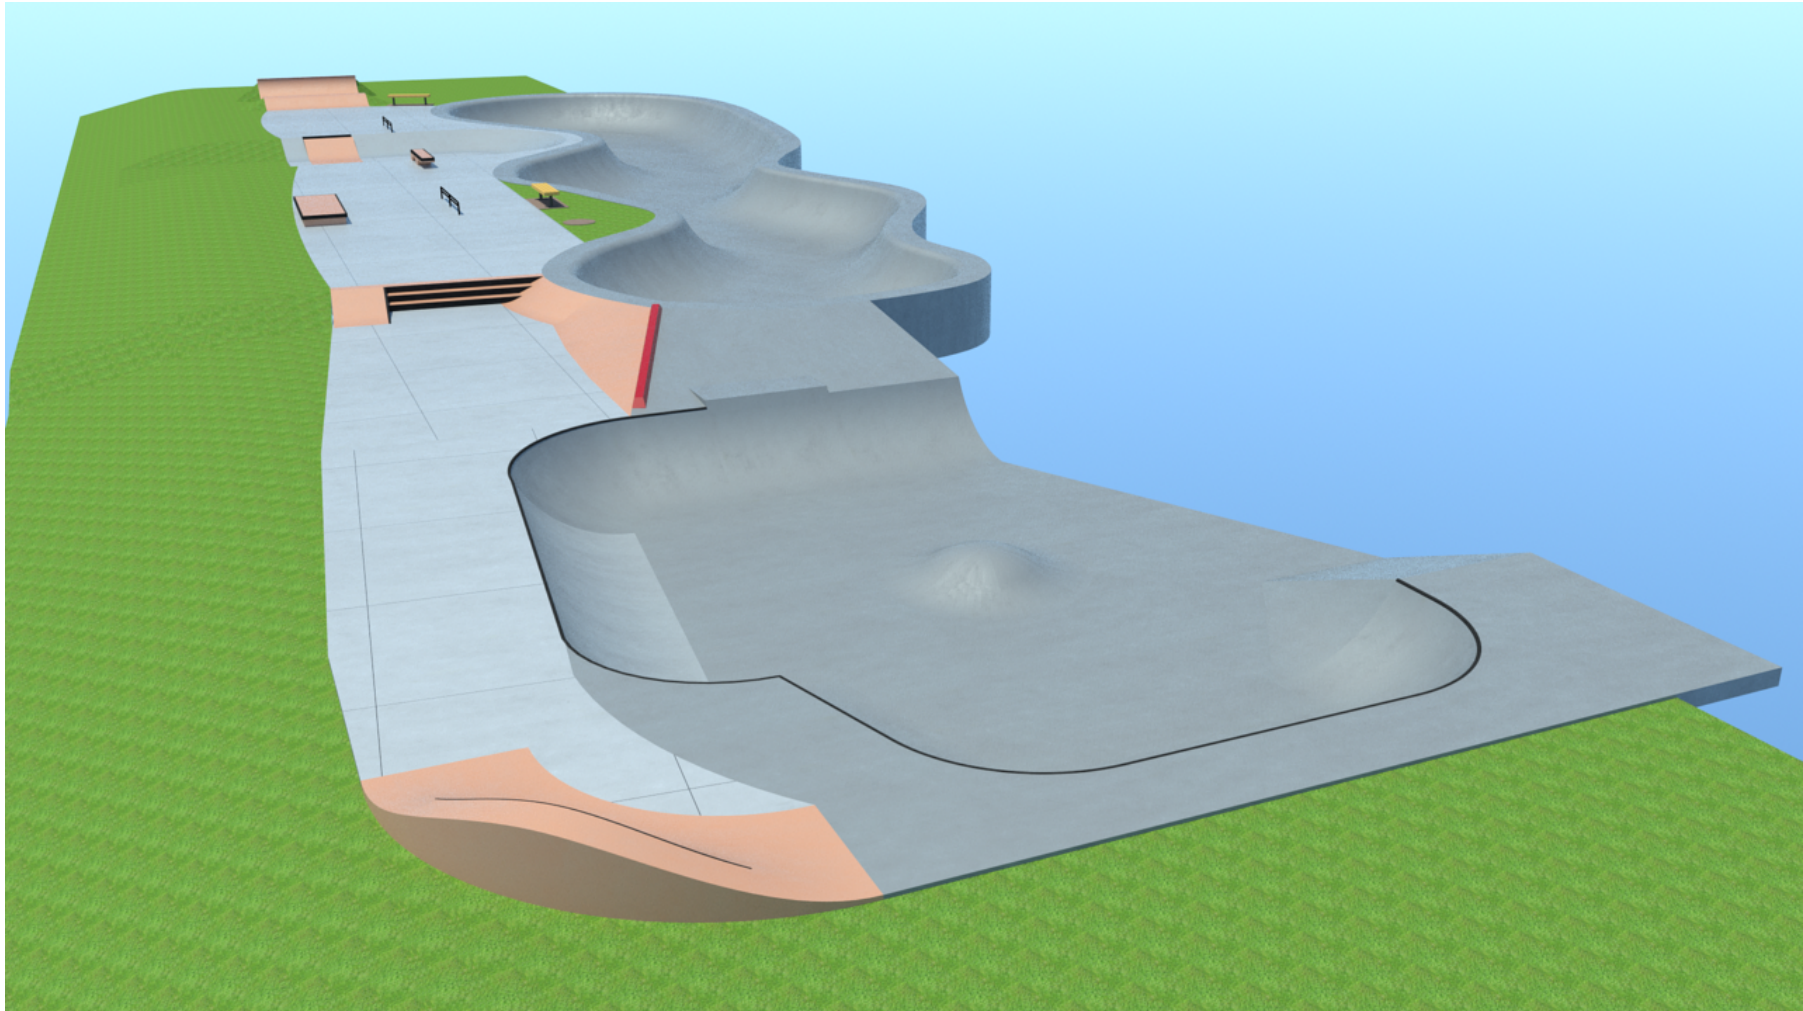

JASON PARKES
Ph. +64 21 535 292

WHANGAMATA SKATE PARK
MARTYN RD, WHANGAMATA

TITLE
SKATE PARK CONCEPT


DRAWING No.
2

DATE
July 4, 2017

SCALE
N/A

JOB No.
0000



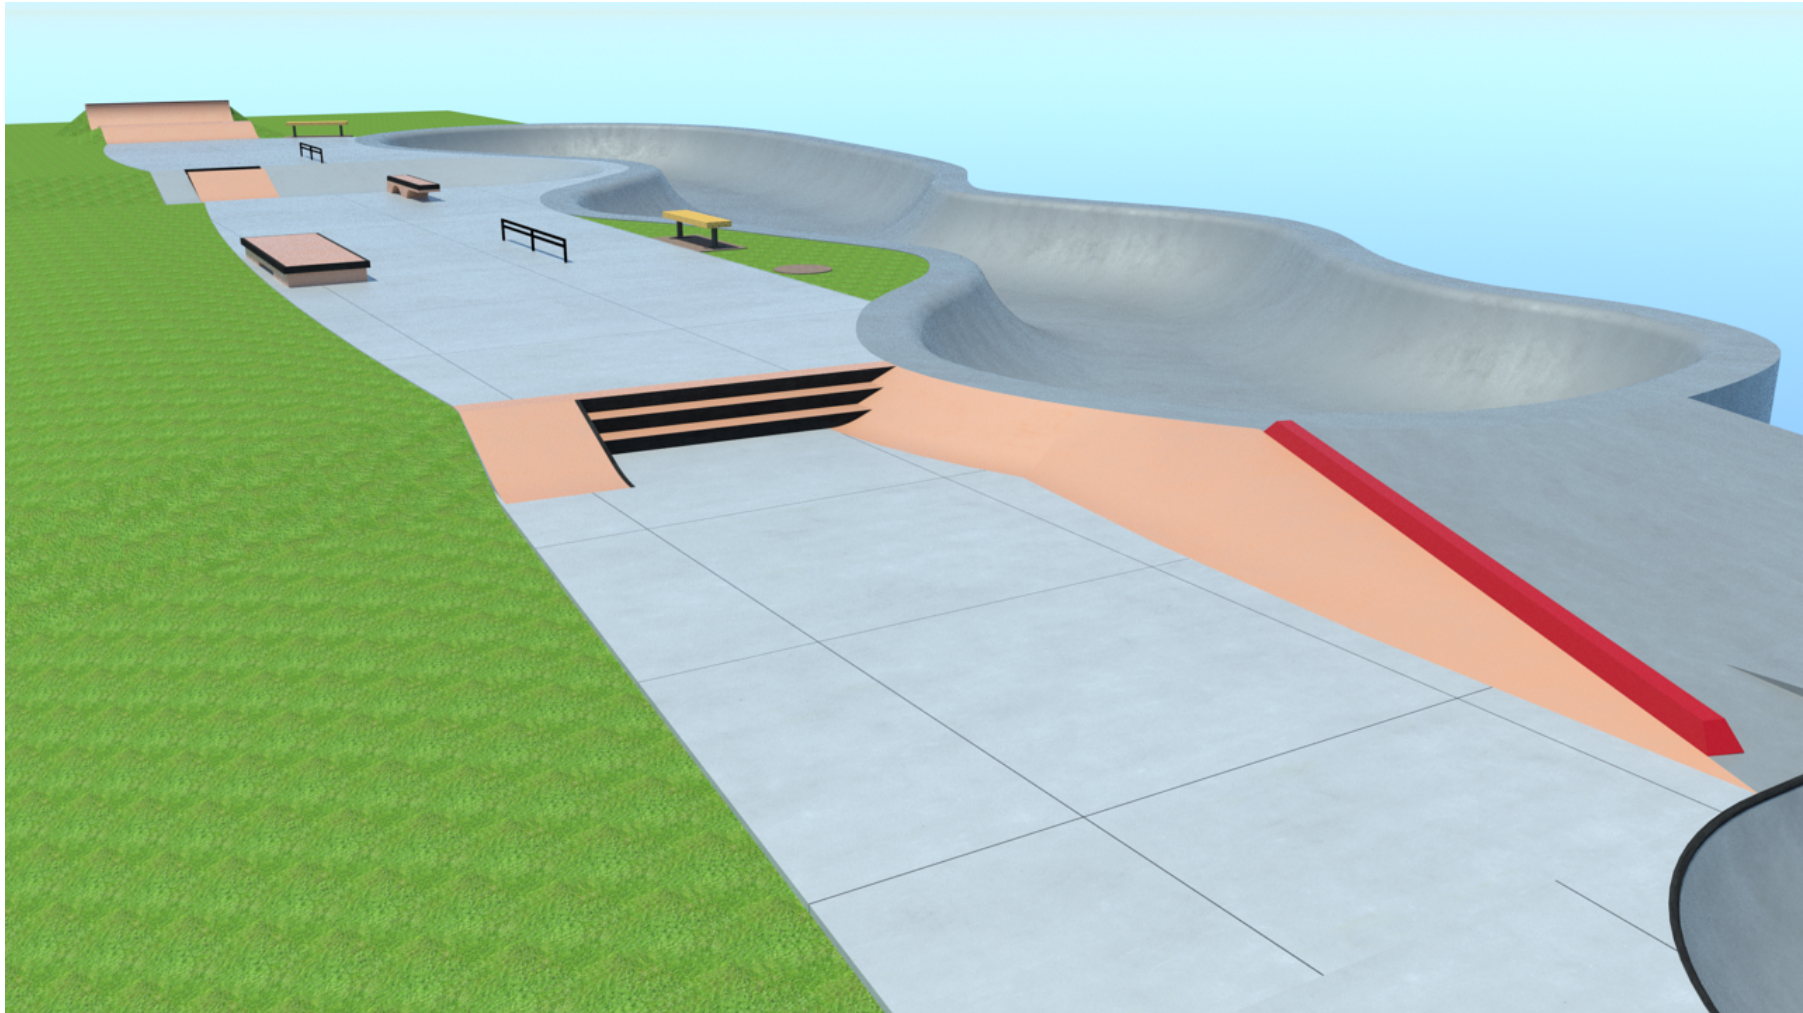

JASON PARKES
Ph. +64 21 535 292

WHANGAMATA SKATE PARK
MARTYN RD, WHANGAMATA

TITLE
SKATE PARK CONCEPT


DRAWING No.
3

DATE
July 4, 2017

SCALE
N/A

JOB No.
0000



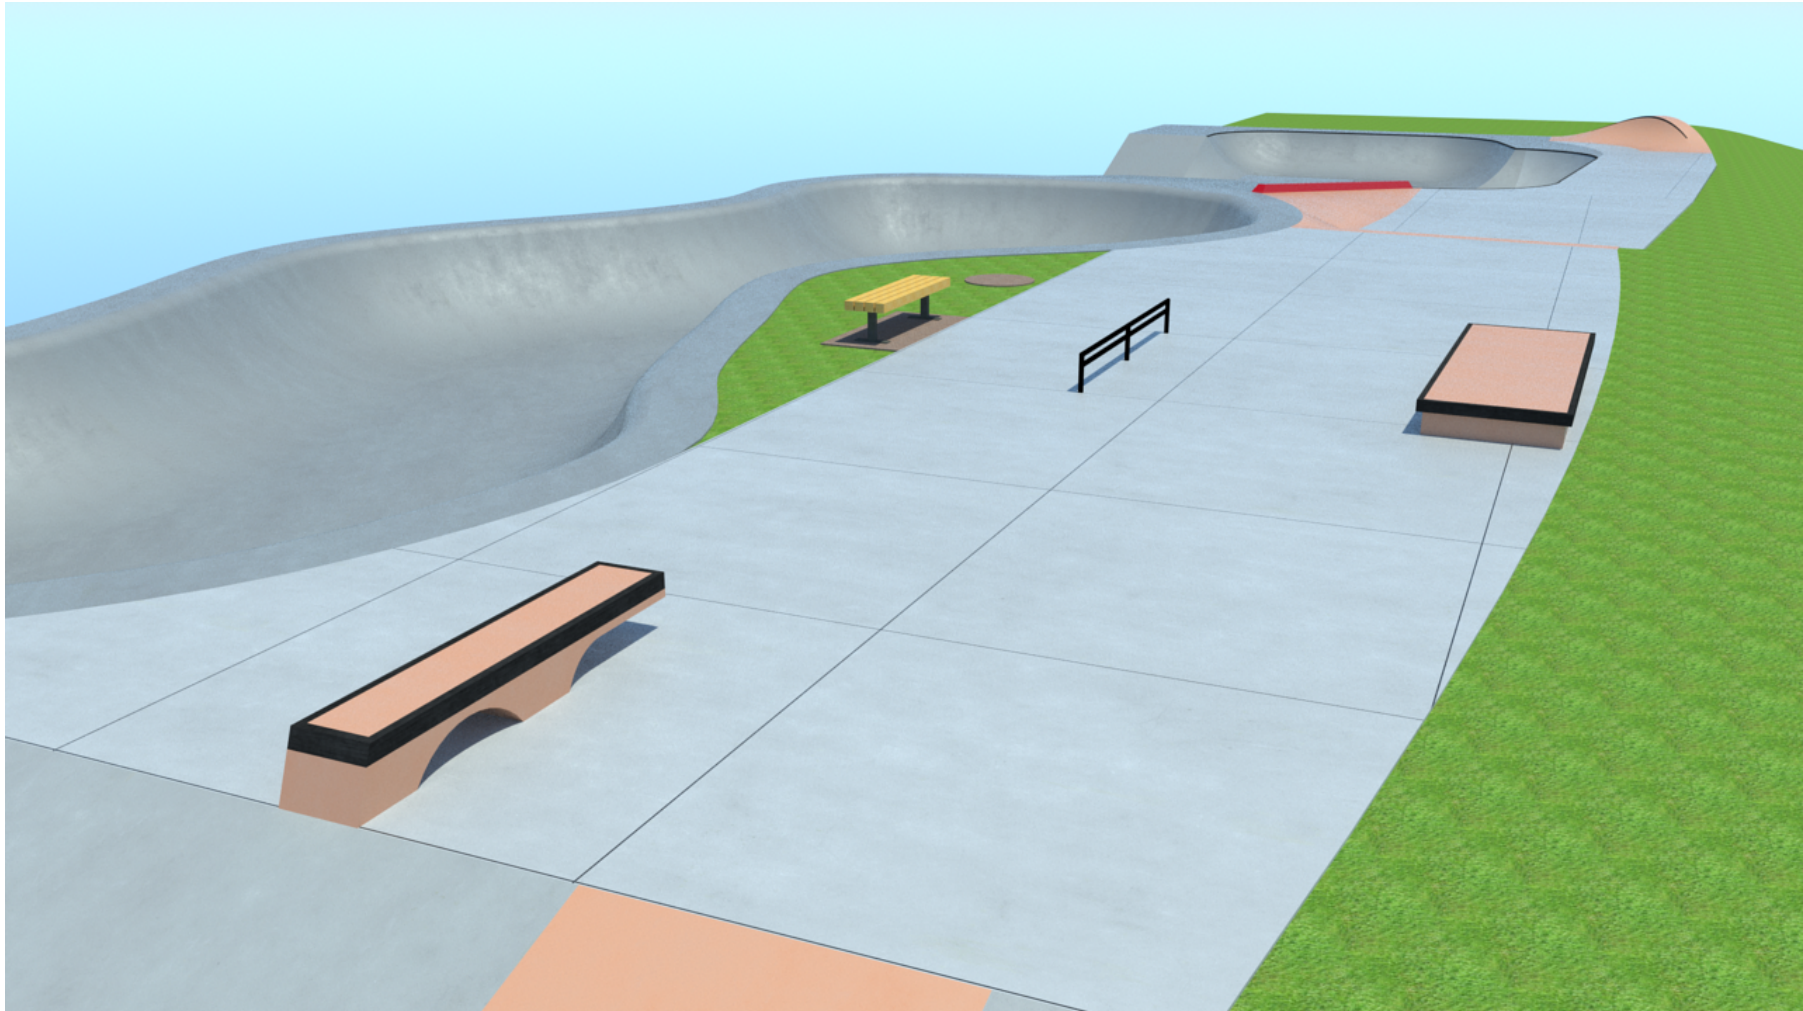

JASON PARKES
Ph. +64 21 535 292

WHANGAMATA SKATE PARK
MARTYN RD, WHANGAMATA

TITLE
SKATE PARK CONCEPT


DRAWING No.
4

DATE
July 4, 2017

SCALE
N/A

JOB No.
0000



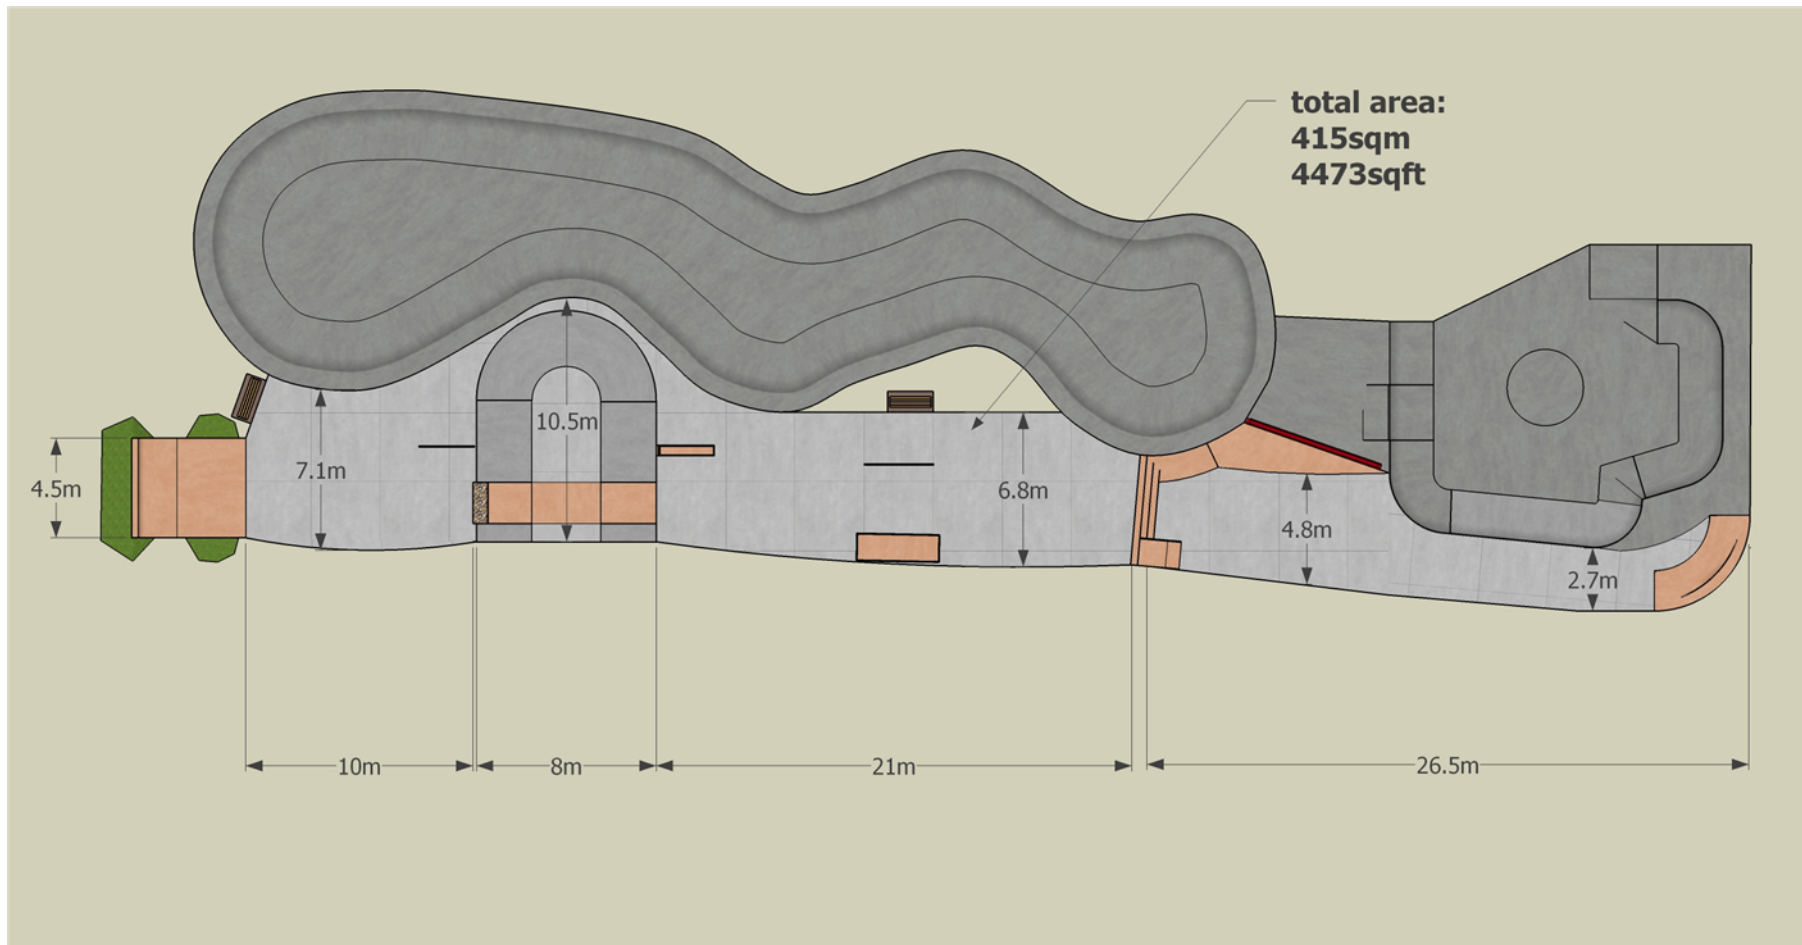

JASON PARKES
Ph. +64 21 535 292

WHANGAMATA SKATE PARK
MARTYN RD, WHANGAMATA

TITLE
SKATE PARK CONCEPT

DRAWING No.
5

DATE
July 4, 2017

SCALE
N/A

JOB No.
0000

